




Direct Burial Above Grade 5.0" Square Aluminum Camera & Lighting Poles

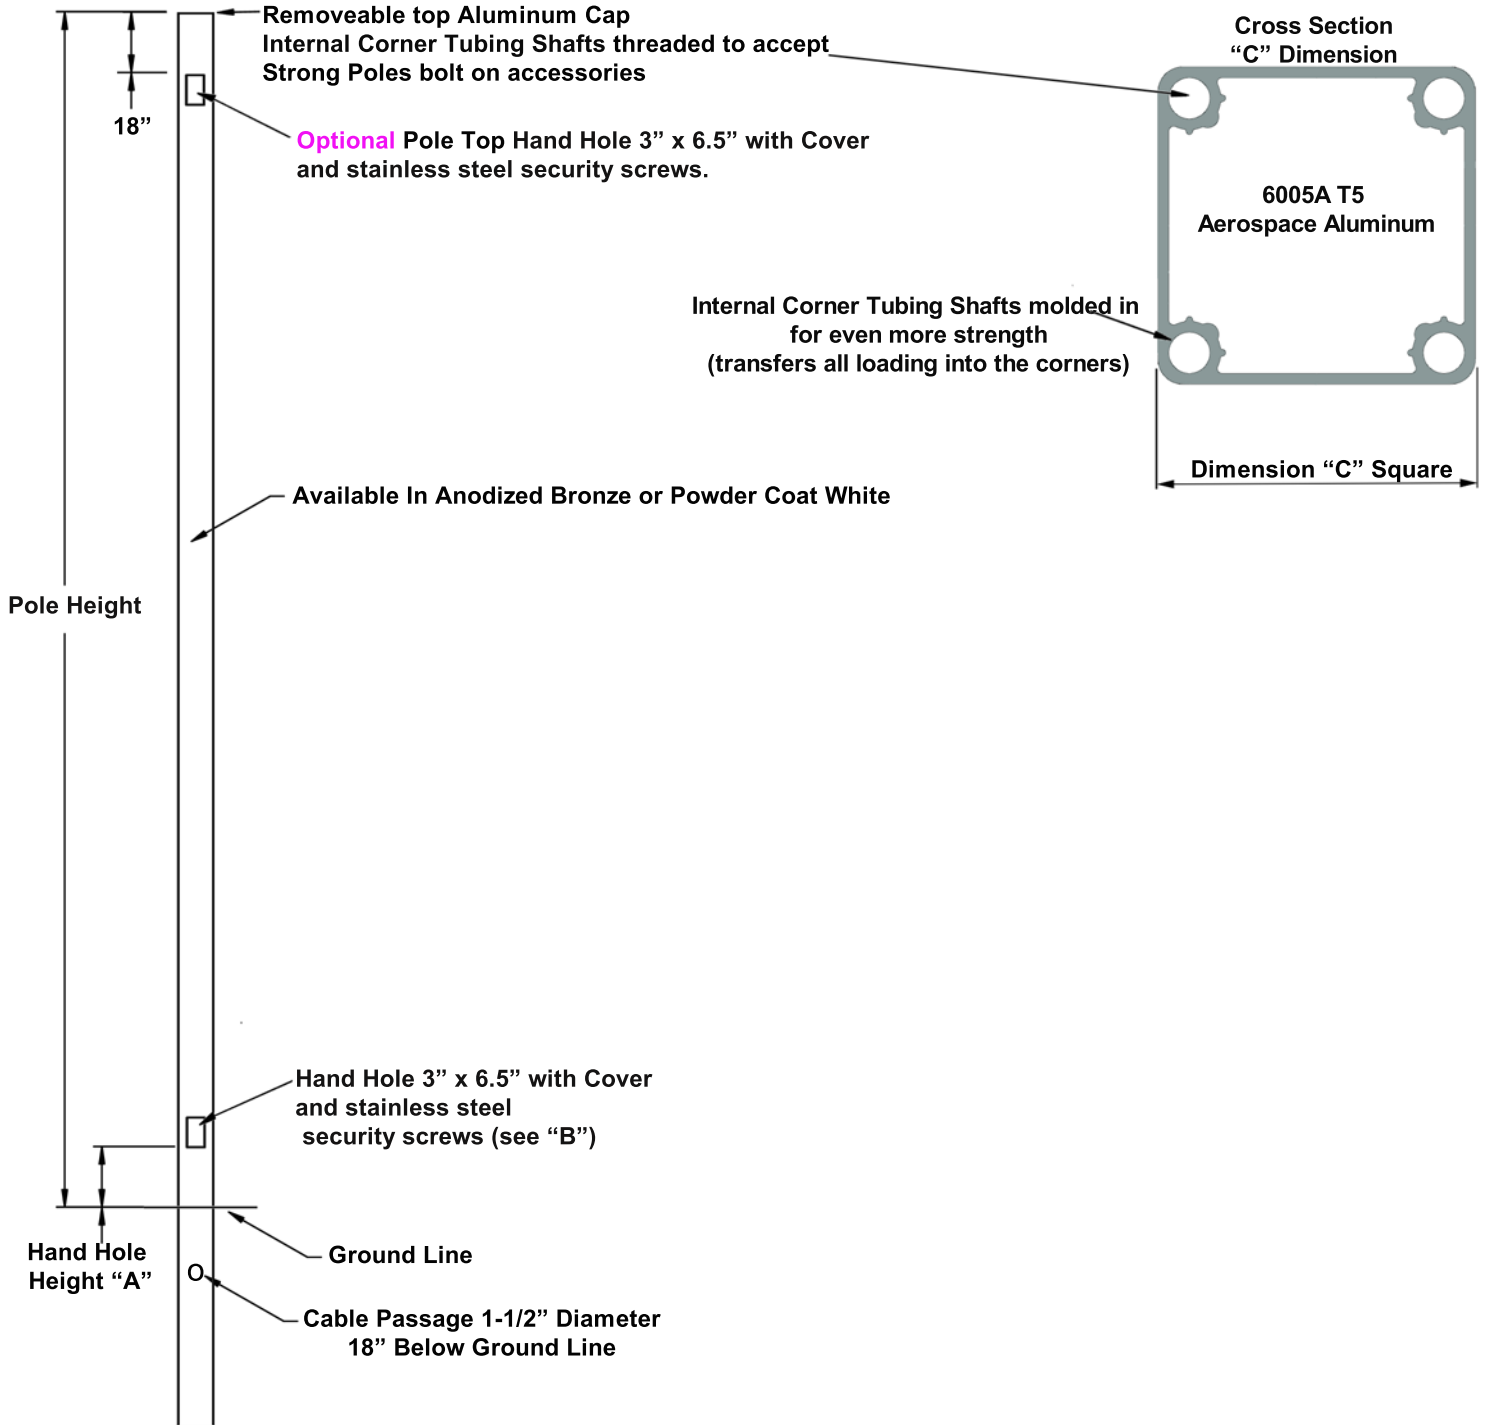

Part Number	Bury Depth	Above Ground Height	A	B	C
SP-DB8	4'	8'	18"	3" x 6.5"	5"
SP-DB11	4'	11'	18"	3" x 6.5"	5"
SP-DB16	4'	16'	18"	3" x 6.5"	5"
SP-DB20	5'	20'	18"	3" x 6.5"	5"
SP-DB25	5'	25'	18"	3" x 6.5"	5"

